


VAULT SERIAL NO.	DATE	MARK	NATURE	REVISIONS	MADE CHK'D REV'D
###					


P:\c\SEA0000016\0400000\T\DWG\Task 4 - Beacon Ave S & S Hanford s\Sheet\TS5391C_PS_P.dwg
Jul-26-12 11:49am

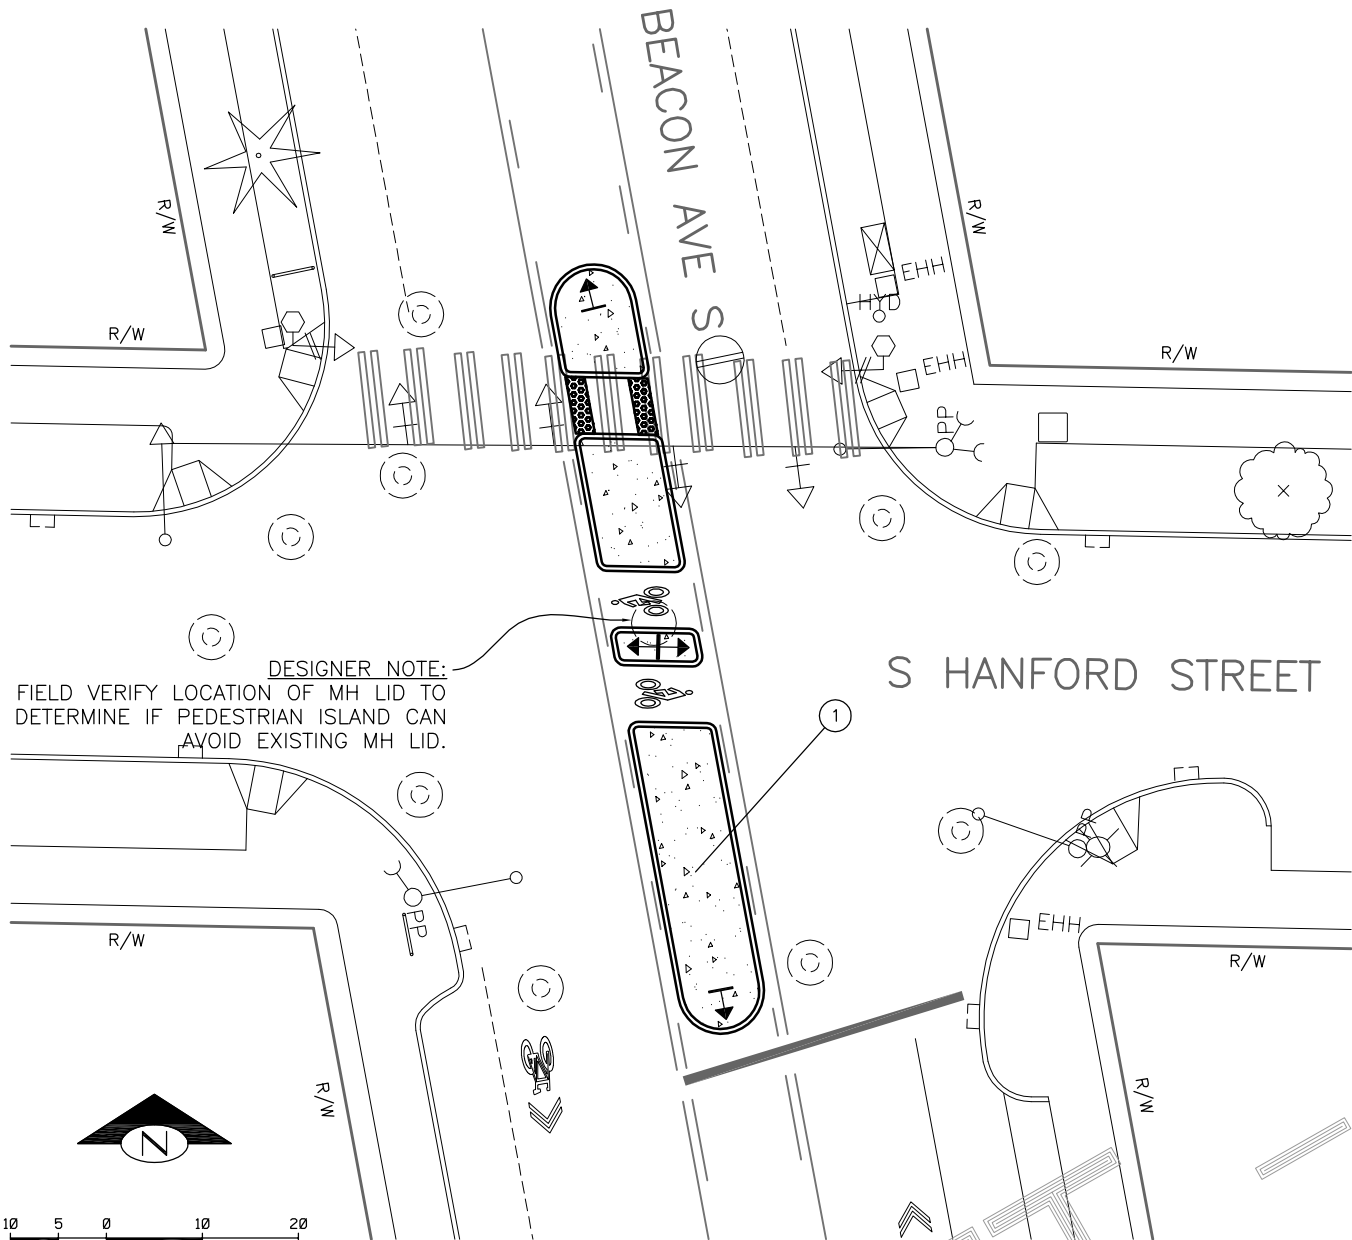


CONSTRUCTION NOTES

1. CONSTRUCT MEDIAN ISLANDS, SIGNS AND PAVEMENT MARKINGS PER DETAIL, THIS SHEET (PROPOSED ASPHALT PAVING TO BE SHOWN AT 90% DESIGN)

LEGEND

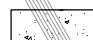 CEMENT CONCRETE (OPTION ALLOWS FOR COLOR STAMPED CONCRETE)

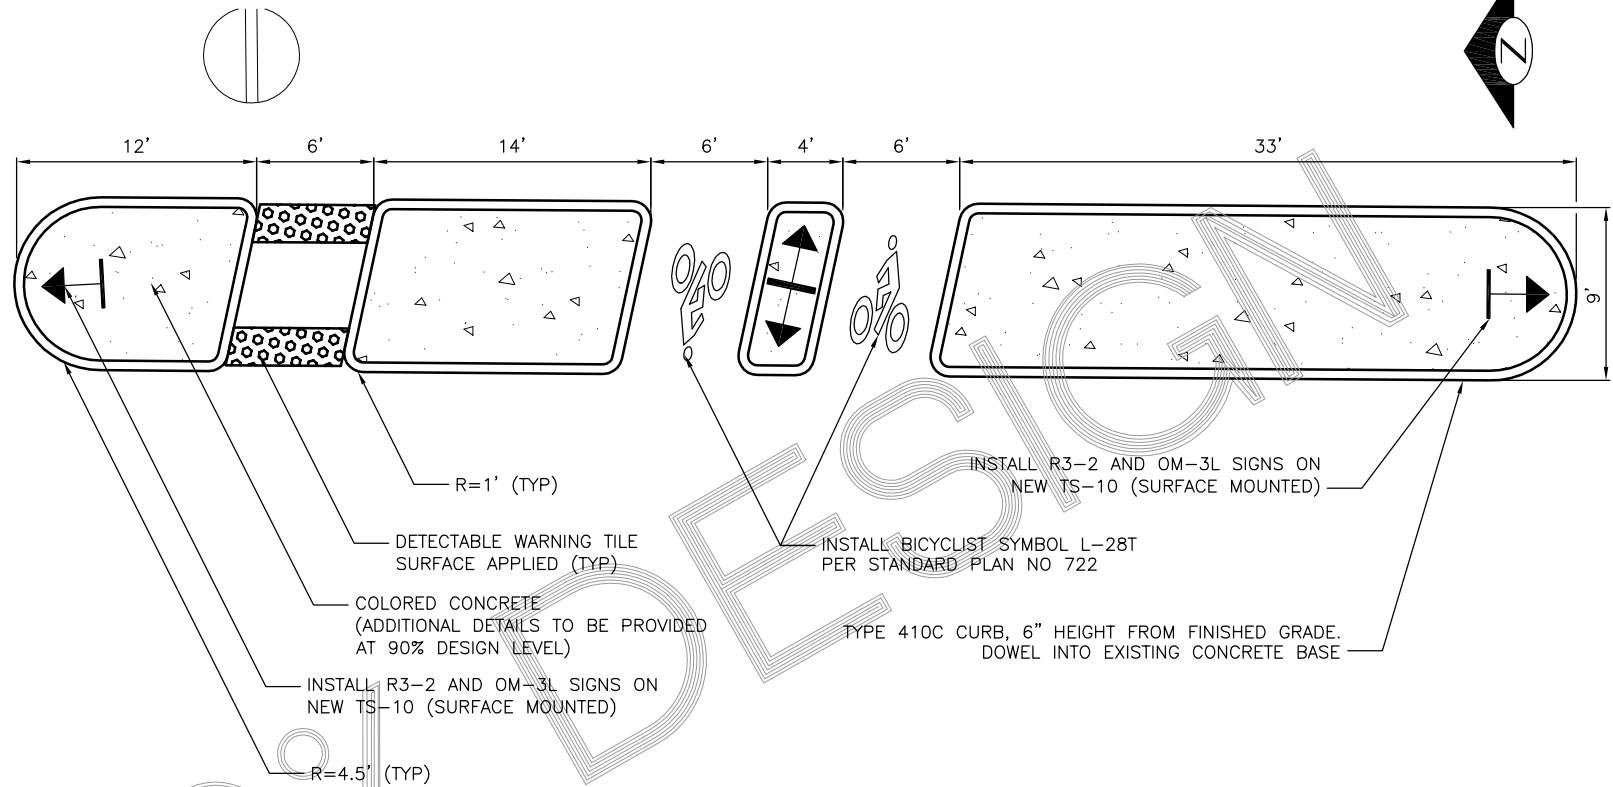

MEDIAN ISLAND DETAIL

SCALE: 1" = 5'

GENERAL NOTES

1. ALL BASEMAP AND GRADING INFORMATION IS APPROXIMATE.
2. SDOT CONSTRUCTION TO FIELD VERIFY LAYOUT OF PROPOSED IMPROVEMENTS AND NOTIFY ENGINEER OF ANY CONFLICTS OR DISCREPANCIES PRIOR TO CONSTRUCTION.
3. NOT ALL UTILITIES ARE SHOWN ON THE DRAWING. SDOT CONSTRUCTION SHALL NOTIFY THE UTILITIES FOR UNDERGROUND UTILITY LOCATIONS BEFORE THE COMMENCEMENT OF ANY EXCAVATION. ADVANCE NOTIFICATION IS REQUIRED.

MEDIAN ISLANDS
S HANFORD STREET / BEACON AVENUE S



**DAVID EVANS
AND ASSOCIATES INC.**
415 - 118th Avenue SE
Bellevue Washington 98005-3518
Phone: 425.519.6500

50% REVIEW
NOT FOR CONSTRUCTION
07/17/2012

APPROVED FOR ADVERTISING
NANCY LOCKE
DEPARTMENT OF FINANCE & ADMINISTRATIVE SERVICES
SEATTLE, WASHINGTON 20
BY: PURCHASING & CONTRACTING SERVICES DIRECTOR

NAME OR INITIALS AND DATE	INITIALS AND DATE
DESIGNED JMGE	REVIEWED: DES. ### CONST. ###
CHECKED SBS	SDOT ### PROJ. MGR. ###
DRAWN JMGE	RECEIVED ###
CHECKED SBS	REVISED AS BUILT ###
ALL WORK SHALL BE DONE IN ACCORDANCE WITH THE CITY OF SEATTLE STANDARD PLANS AND SPECIFICATIONS AND OTHER DOCUMENTS CALLED FOR IN SECTION 0-02.3 OF THE PROJECT MANUAL.	

City of Seattle
**Seattle Department
of Transportation**
ORDINANCE NO. APPROVED.
FUND:
SCALE: AS NOTED INSPECTOR'S BOOK

2012 SDOT SPOT
IMPROVEMENTS PROJECT

PC	TS5267C
R/W	
CO	TS5267C
VAULT	PLAN NO. ###
SHEET	1 OF 1